


'ELARA STREET'

(SANAURI ADDA, PATIALA)

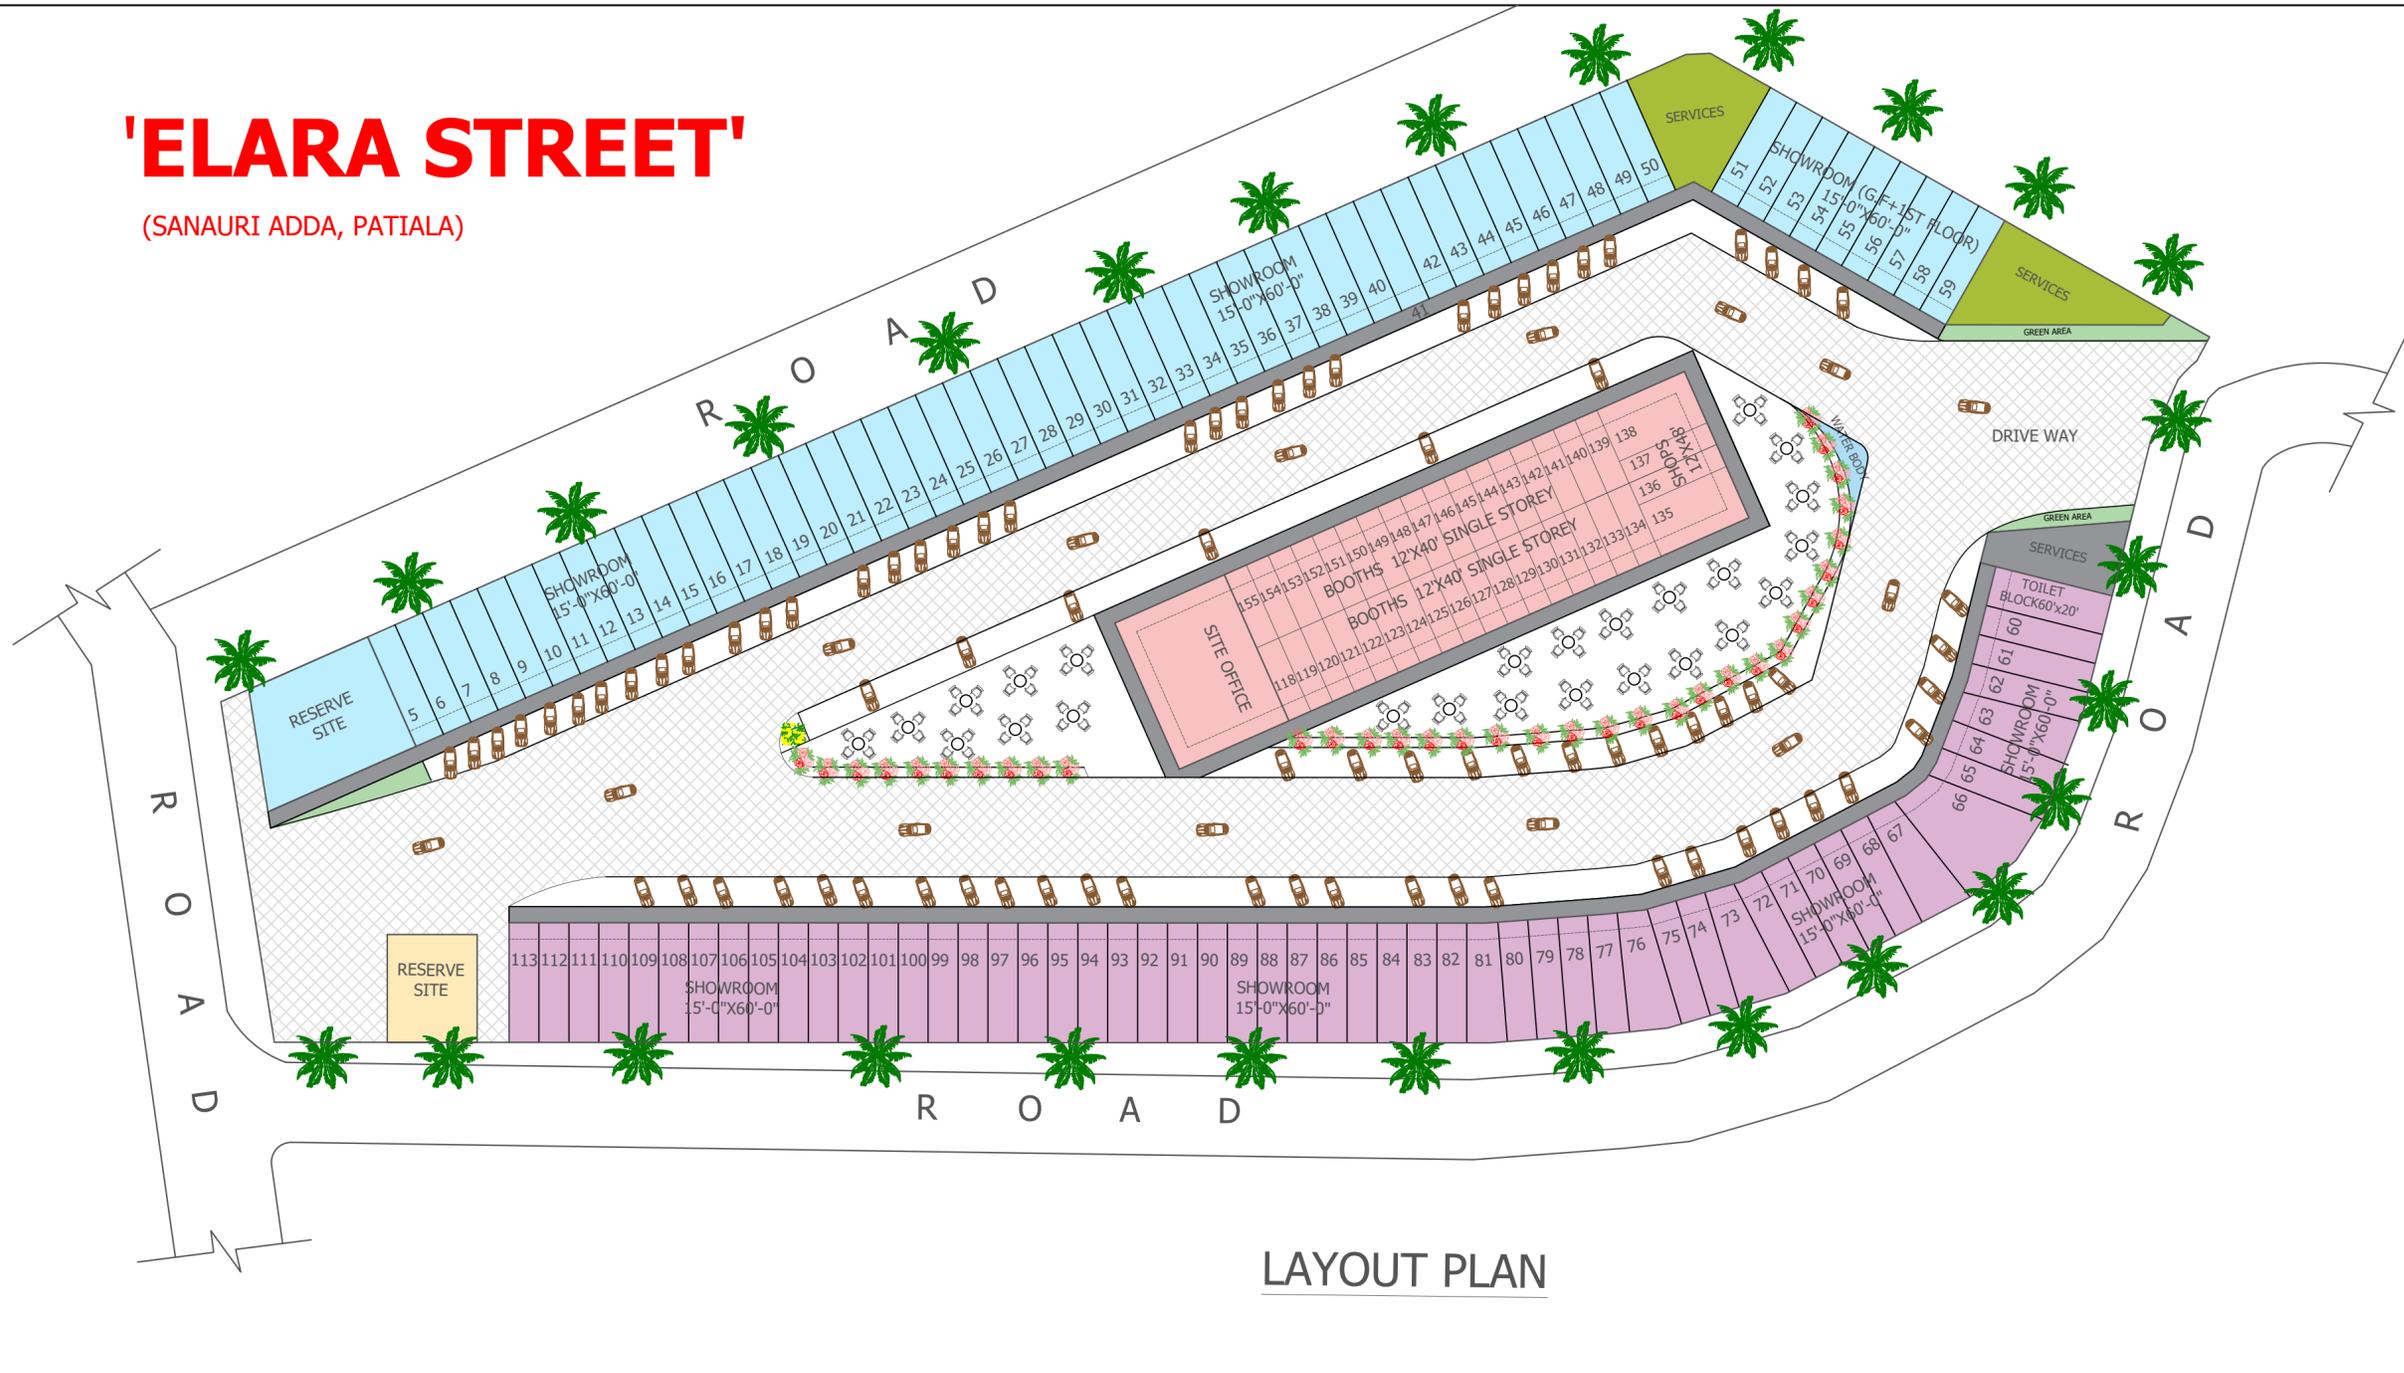

LAYOUT PLAN

DESCRIPTION OF COMMERCIAL AREA

SR. NO.	PLOT NO.	PLOT SIZE	NOS	AREA (SQFT.)
01	1 TO 4	RESERVE SITE		
02	5 TO 50	15'X60'	46	900
03	51 TO 59	15'X60'	09	900
04	60 TO 62	15'X60'	03	900
05	63	AS/DETAIL	01	1132.50
06	64 & 65	15'X60'	02	900
07	66	AS/DETAIL	01	1889.70
08	67	AS/DETAIL	01	1218.75
09	68 TO 72	15'X60'	05	900
10	73	AS/DETAIL	01	1235
11	74 & 75	15'X60'	02	900
12	76	AS/DETAIL	01	1248.75
13	77 TO 80	15'X60'	04	900
14	81	AS/DETAIL	01	1079.80
15	82 TO 113	15'X60'	32	900
16	114 & 117	OFFICE SITE		
17	118 TO 134	12'X40'	17	480
18	135 & 138	28'X48'	02	1344
19	136 & 137	12'X48'	02	576
20	139 TO 155	12'X40'	17	480
21	156	RESERVE SITE		

SCALE

N.T.S

DESIGN CONSULTANT

CATALYST DESIGN STUDIO

S.C.O.289/1, SEC-32-D
CHANDIGARH
CELL NO. 9814065119